







LEGEND: TRAFFIC CONTROL

-  TYPE II BARRICADE WITH ATTACHED SIGN W/ TYPE A LIGHT
-  TYPE II BARRICADE W/ TYPE A LIGHT
-  SIGN ON PERMANENT SUPPORT
-  WORK AREA



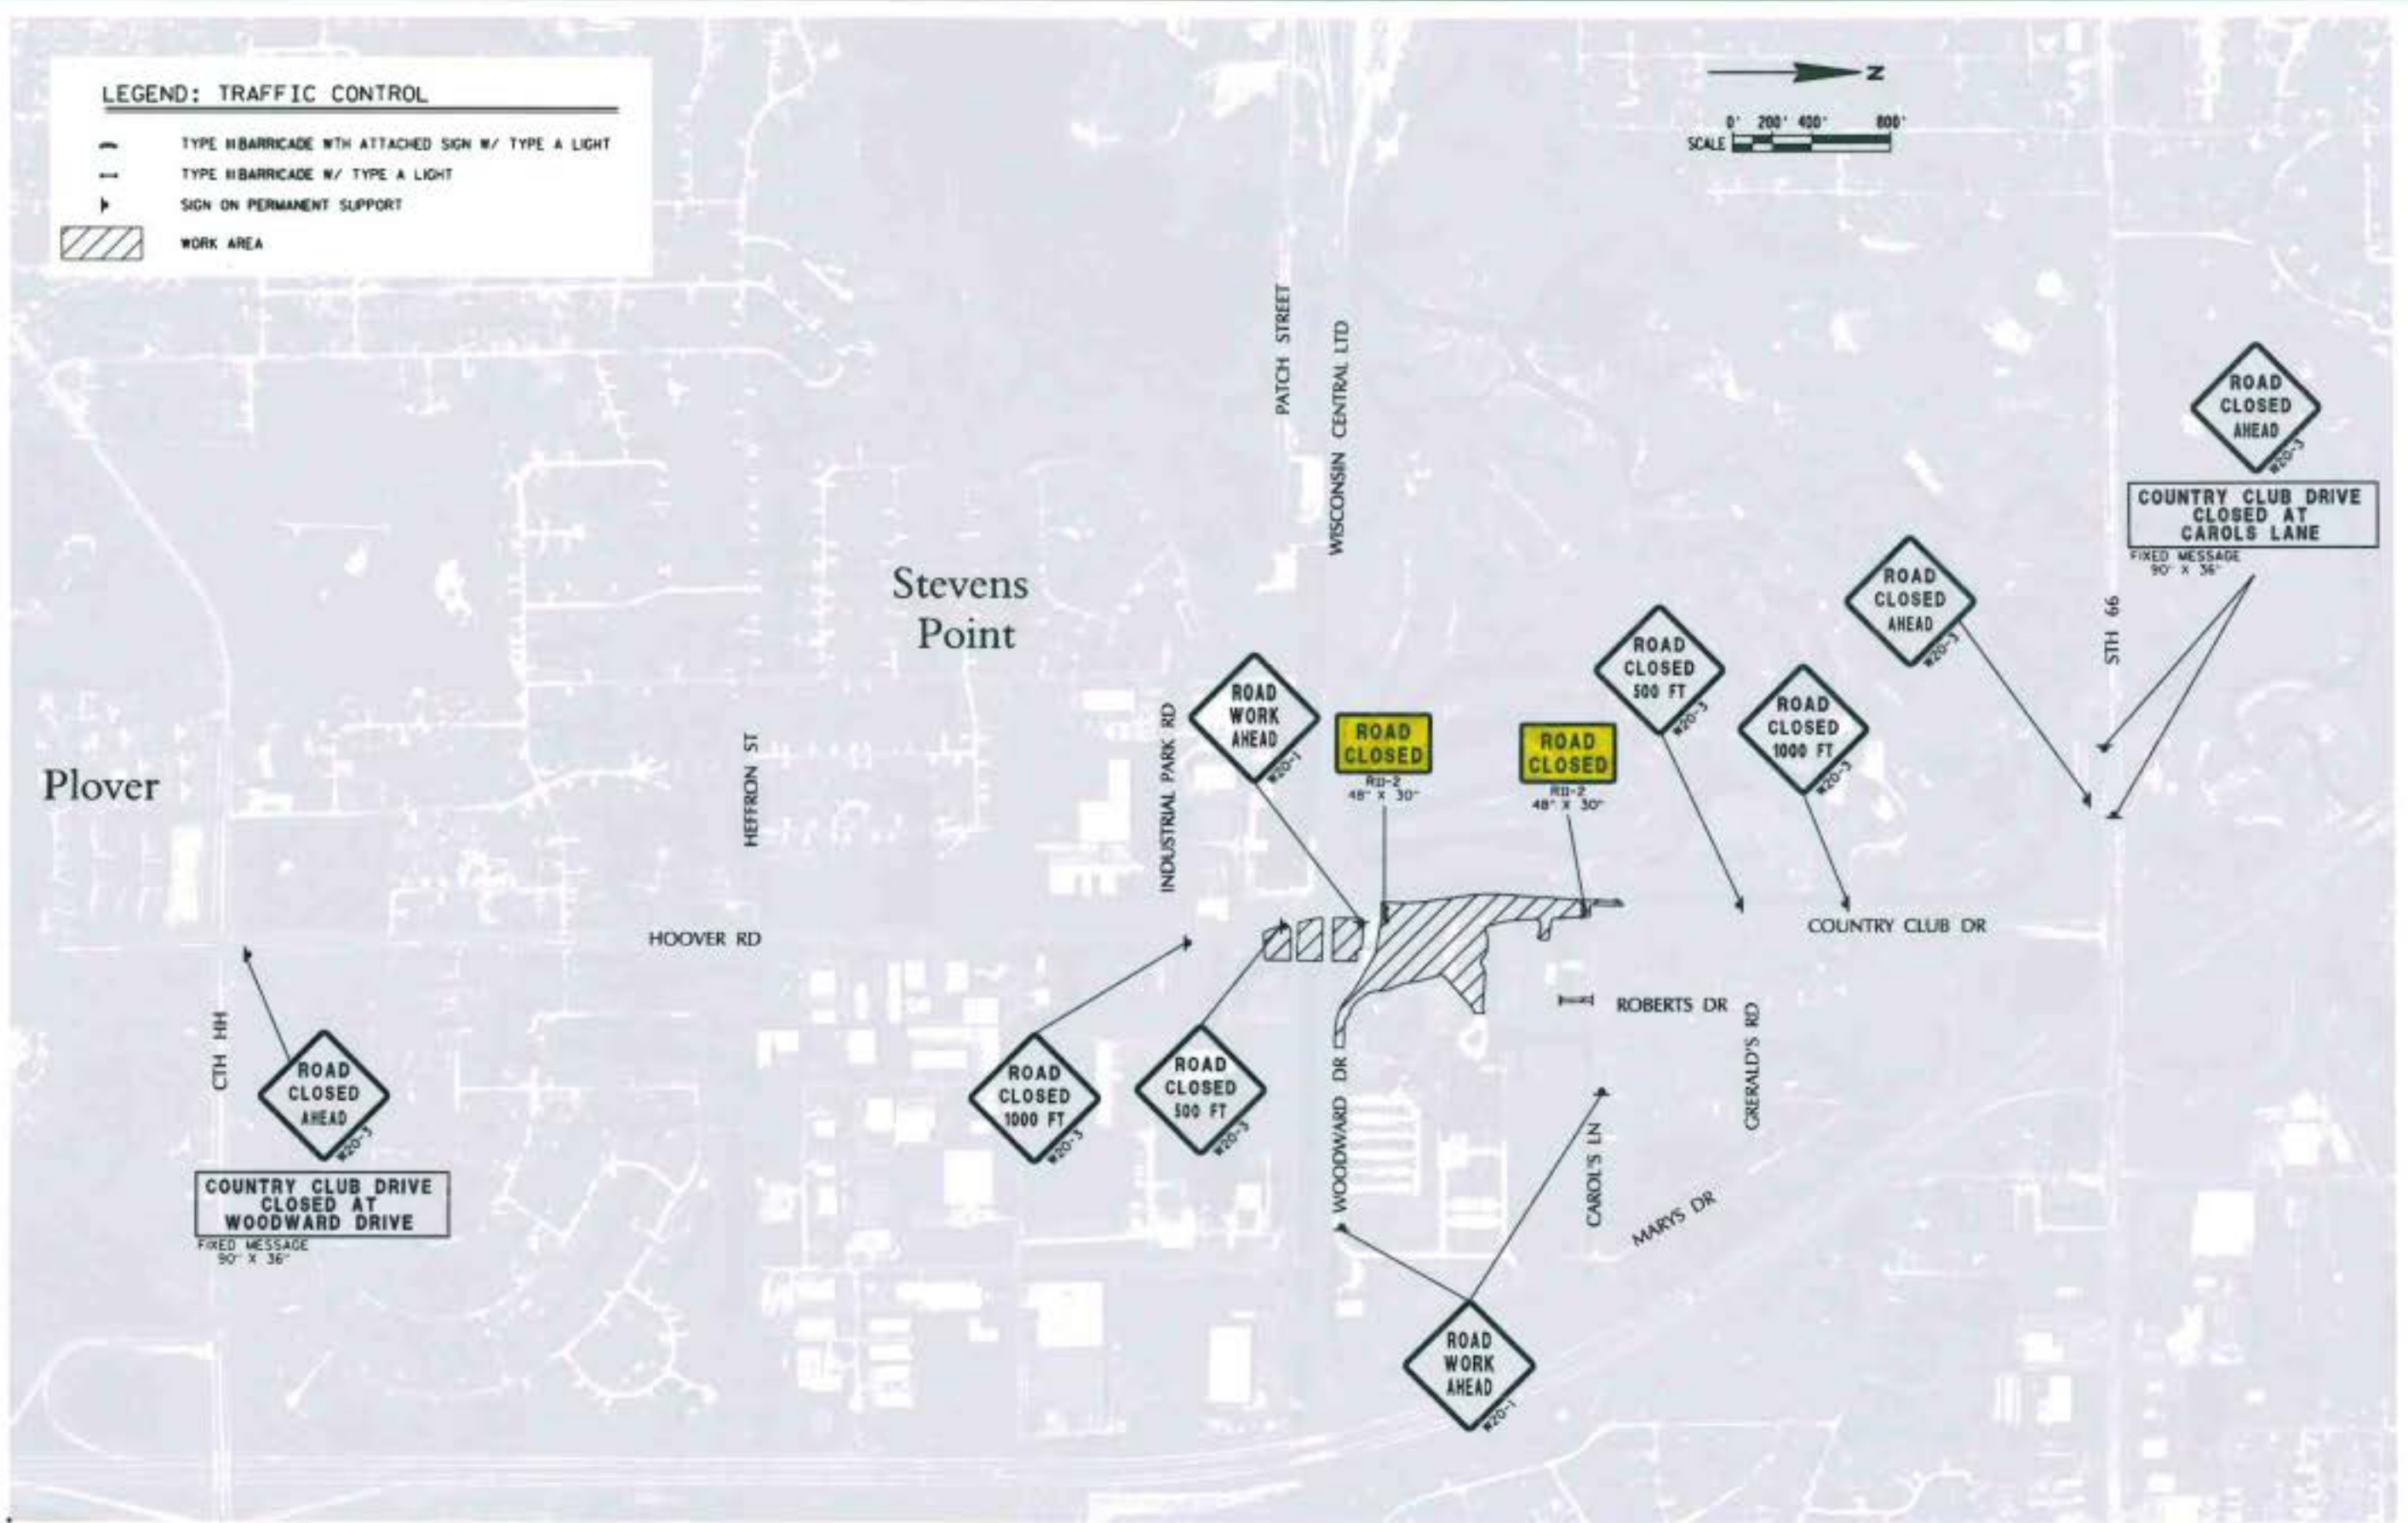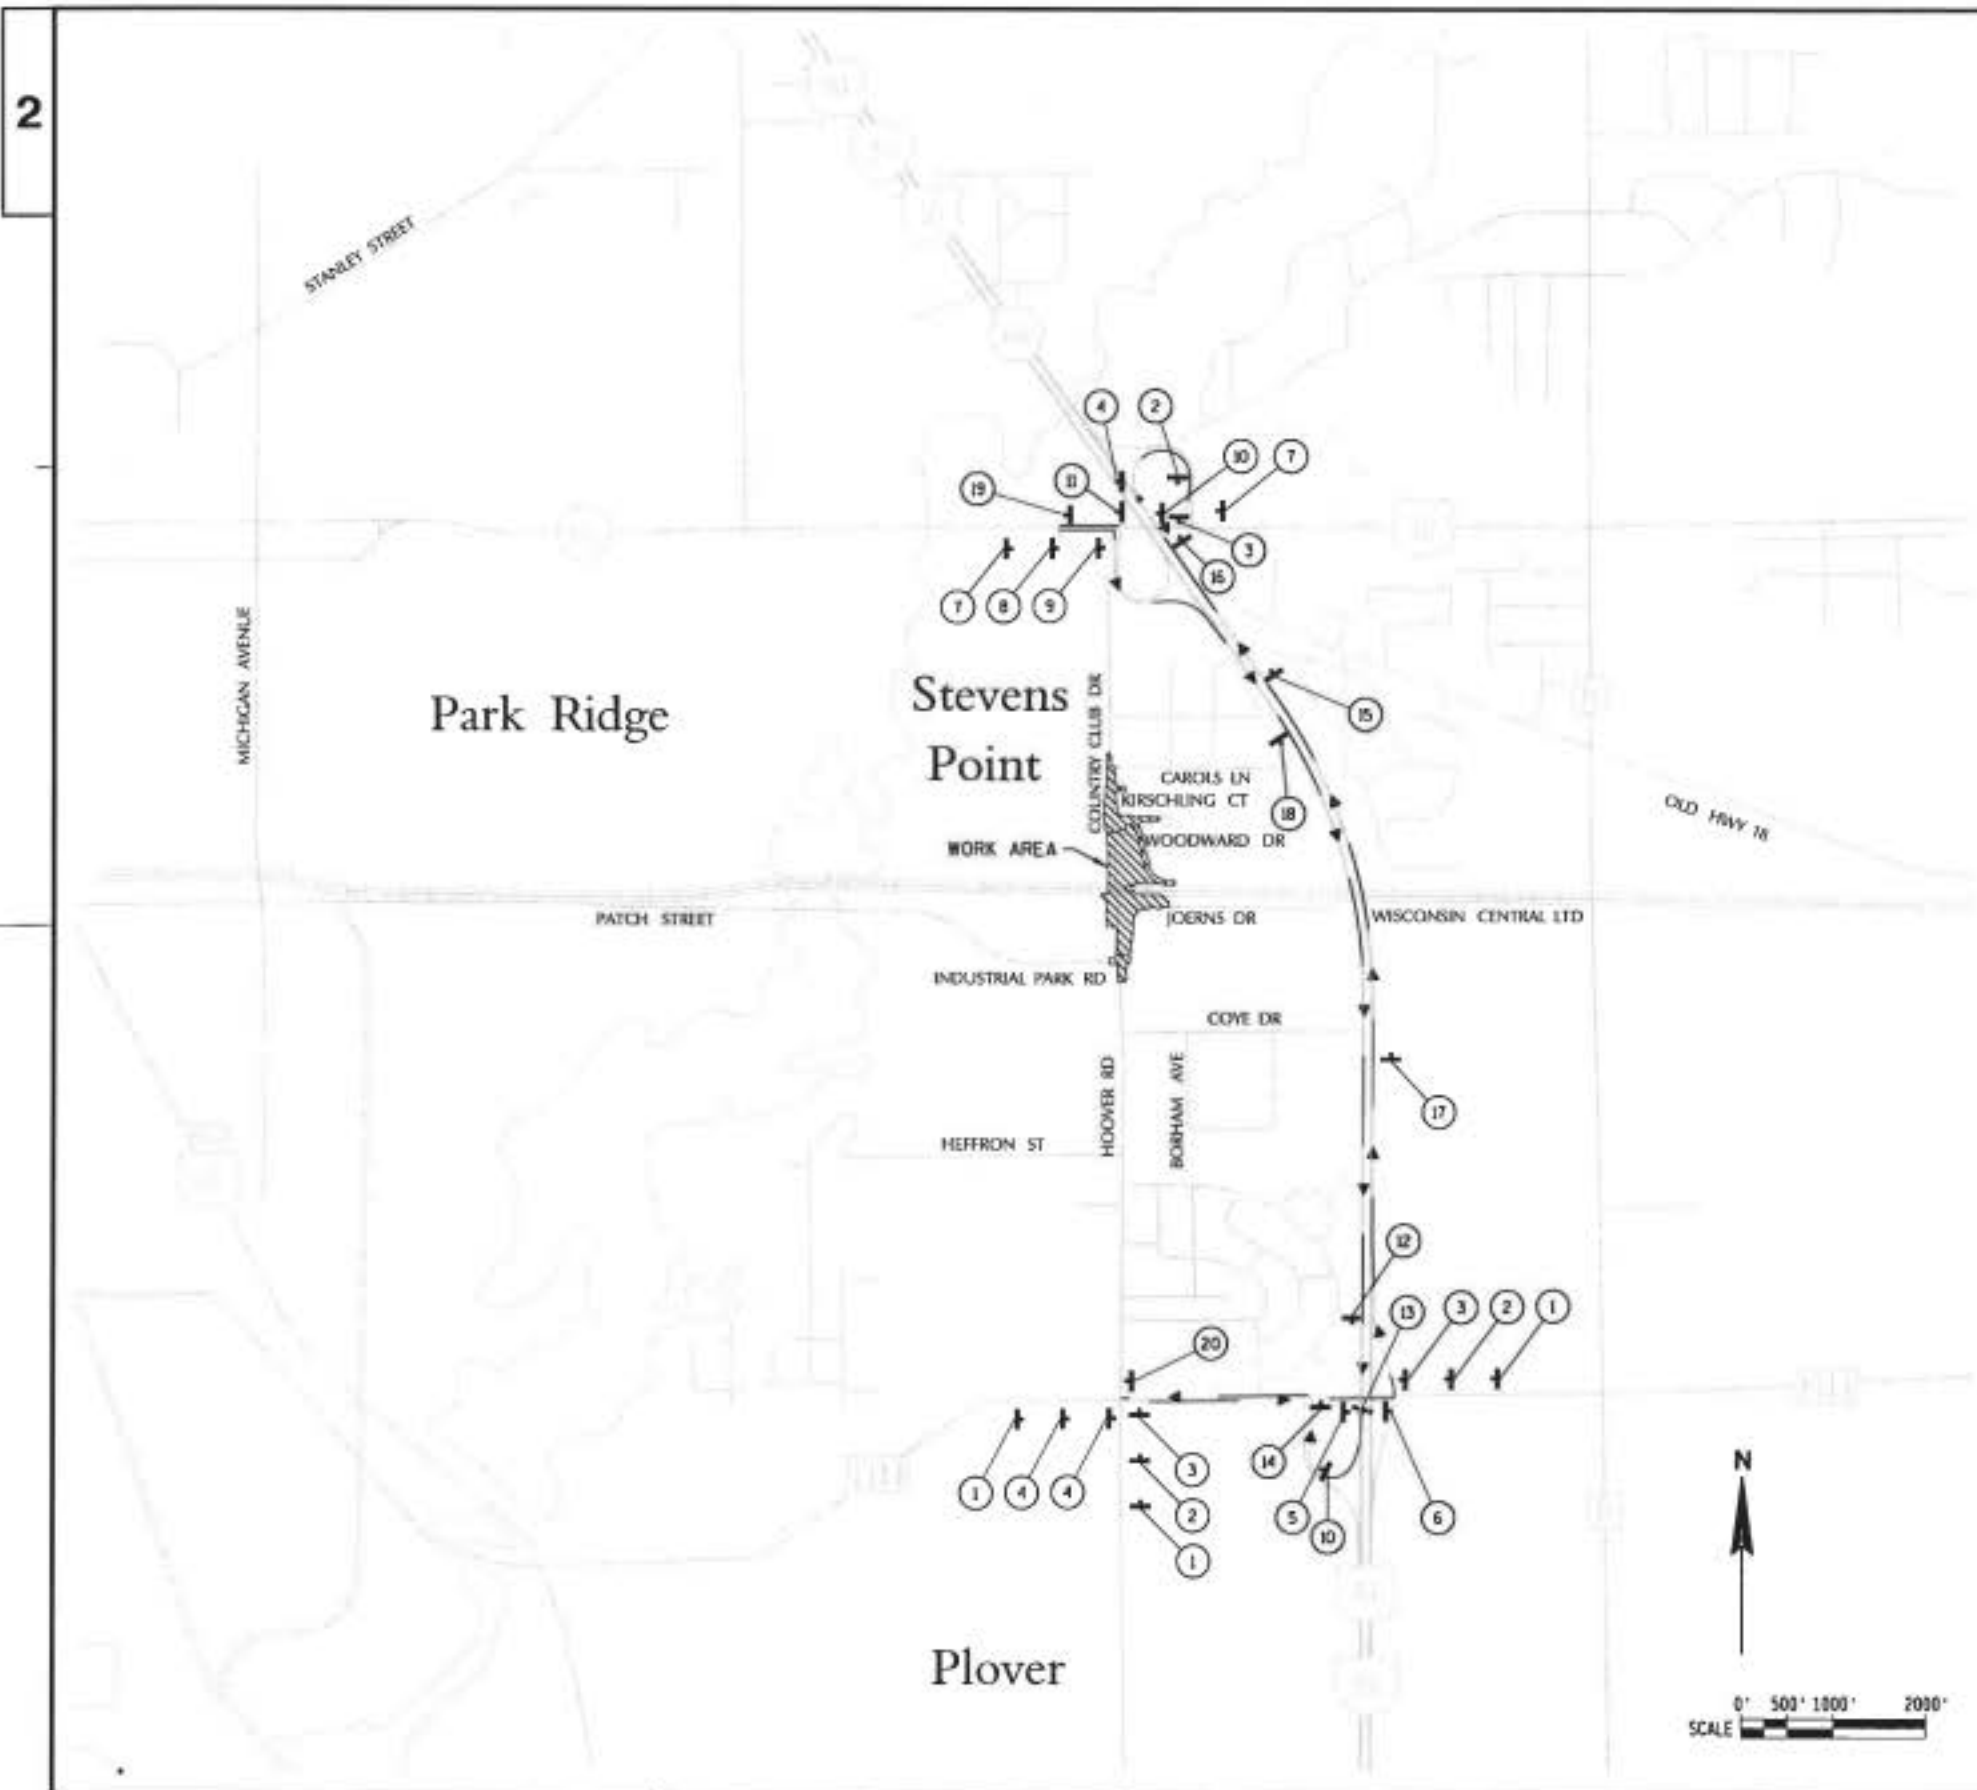

<p>NORTH M03-1 24" X 12"</p> <p>HOOVER ROAD COUNTRY CLUB DRIVE</p> <p>DETOUR AHEAD</p> <p>1</p>	<p>DETOUR M4-B 24" X 12"</p> <p>NORTH M03-1 24" X 12"</p> <p>HOOVER ROAD COUNTRY CLUB DRIVE</p> <p>MO5-1R 21" X 21"</p> <p>2</p>	<p>DETOUR M4-B 24" X 12"</p> <p>NORTH M03-1 24" X 12"</p> <p>HOOVER ROAD COUNTRY CLUB DRIVE</p> <p>MO5-1 21" X 21"</p> <p>3</p>	<p>DETOUR M4-B 24" X 12"</p> <p>NORTH M03-1 24" X 12"</p> <p>HOOVER ROAD COUNTRY CLUB DRIVE</p> <p>MO5-1 21" X 21"</p> <p>4</p>	<p>DETOUR M4-B 24" X 12"</p> <p>NORTH M03-1 24" X 12"</p> <p>HOOVER ROAD COUNTRY CLUB DRIVE</p> <p>M 5-B 21" X 21"</p> <p>5</p>
<p>DETOUR M4-B 24" X 12"</p> <p>NORTH M03-1 24" X 12"</p> <p>HOOVER ROAD COUNTRY CLUB DRIVE</p> <p>MO5-1 21" X 21"</p> <p>6</p>	<p>SOUTH M03-3 24" X 12"</p> <p>COUNTRY CLUB DRIVE HOOVER ROAD</p> <p>DETOUR AHEAD</p> <p>7</p>	<p>DETOUR M4-B 24" X 12"</p> <p>SOUTH M03-3 24" X 12"</p> <p>COUNTRY CLUB DRIVE HOOVER ROAD</p> <p>MO5-1R 21" X 21"</p> <p>8</p>	<p>DETOUR M4-B 24" X 12"</p> <p>SOUTH M03-3 24" X 12"</p> <p>COUNTRY CLUB DRIVE HOOVER ROAD</p> <p>MO5-1 21" X 21"</p> <p>9</p>	<p>DETOUR M4-B 24" X 12"</p> <p>SOUTH M03-3 24" X 12"</p> <p>COUNTRY CLUB DRIVE HOOVER ROAD</p> <p>MO5-B 21" X 21"</p> <p>10</p>
<p>DETOUR M4-B 24" X 12"</p> <p>SOUTH M03-3 24" X 12"</p> <p>COUNTRY CLUB DRIVE HOOVER ROAD</p> <p>MO5-1 21" X 21"</p> <p>11</p>	<p>DETOUR M4-B 36" X 18"</p> <p>SOUTH M03-3 36" X 18"</p> <p>COUNTRY CLUB DRIVE HOOVER ROAD</p> <p>MO5-1R 30" X 30"</p> <p>12</p>	<p>DETOUR M4-B 36" X 18"</p> <p>SOUTH M03-3 36" X 18"</p> <p>COUNTRY CLUB DRIVE HOOVER ROAD</p> <p>MO5-2 30" X 30"</p> <p>13</p>	<p>DETOUR M4-B 24" X 12"</p> <p>SOUTH M03-3 24" X 12"</p> <p>COUNTRY CLUB DRIVE HOOVER ROAD</p> <p>MO5-1 21" X 21"</p> <p>14</p>	<p>DETOUR M4-B 36" X 18"</p> <p>NORTH M03-1 36" X 18"</p> <p>HOOVER ROAD COUNTRY CLUB DRIVE</p> <p>MO5-1R 30" X 30"</p> <p>15</p>
<p>DETOUR M4-B 36" X 18"</p> <p>NORTH M03-1 36" X 18"</p> <p>HOOVER ROAD COUNTRY CLUB DRIVE</p> <p>MO5-2 30" X 30"</p> <p>16</p>	<p>DETOUR M4-B 36" X 18"</p> <p>NORTH M03-1 36" X 18"</p> <p>HOOVER ROAD COUNTRY CLUB DRIVE</p> <p>MO5-1 30" X 30"</p> <p>17</p>	<p>DETOUR M4-B 36" X 18"</p> <p>SOUTH M03-3 36" X 18"</p> <p>COUNTRY CLUB DRIVE HOOVER ROAD</p> <p>MO5-1 30" X 30"</p> <p>18</p>	<p>END DETOUR M4-B4 24" X 18"</p> <p>NORTH M03-1 24" X 12"</p> <p>HOOVER ROAD COUNTRY CLUB DRIVE</p> <p>19</p>	<p>END DETOUR M4-B4 24" X 18"</p> <p>SOUTH M03-3 24" X 12"</p> <p>HOOVER ROAD COUNTRY CLUB DRIVE</p> <p>20</p>

PROJECT NUMBER: 6998-11-70 HWY: HOOVER ROAD COUNTY: PORTAGE DETOUR SHEET E